




EVACUATION INCENDIE
1:200

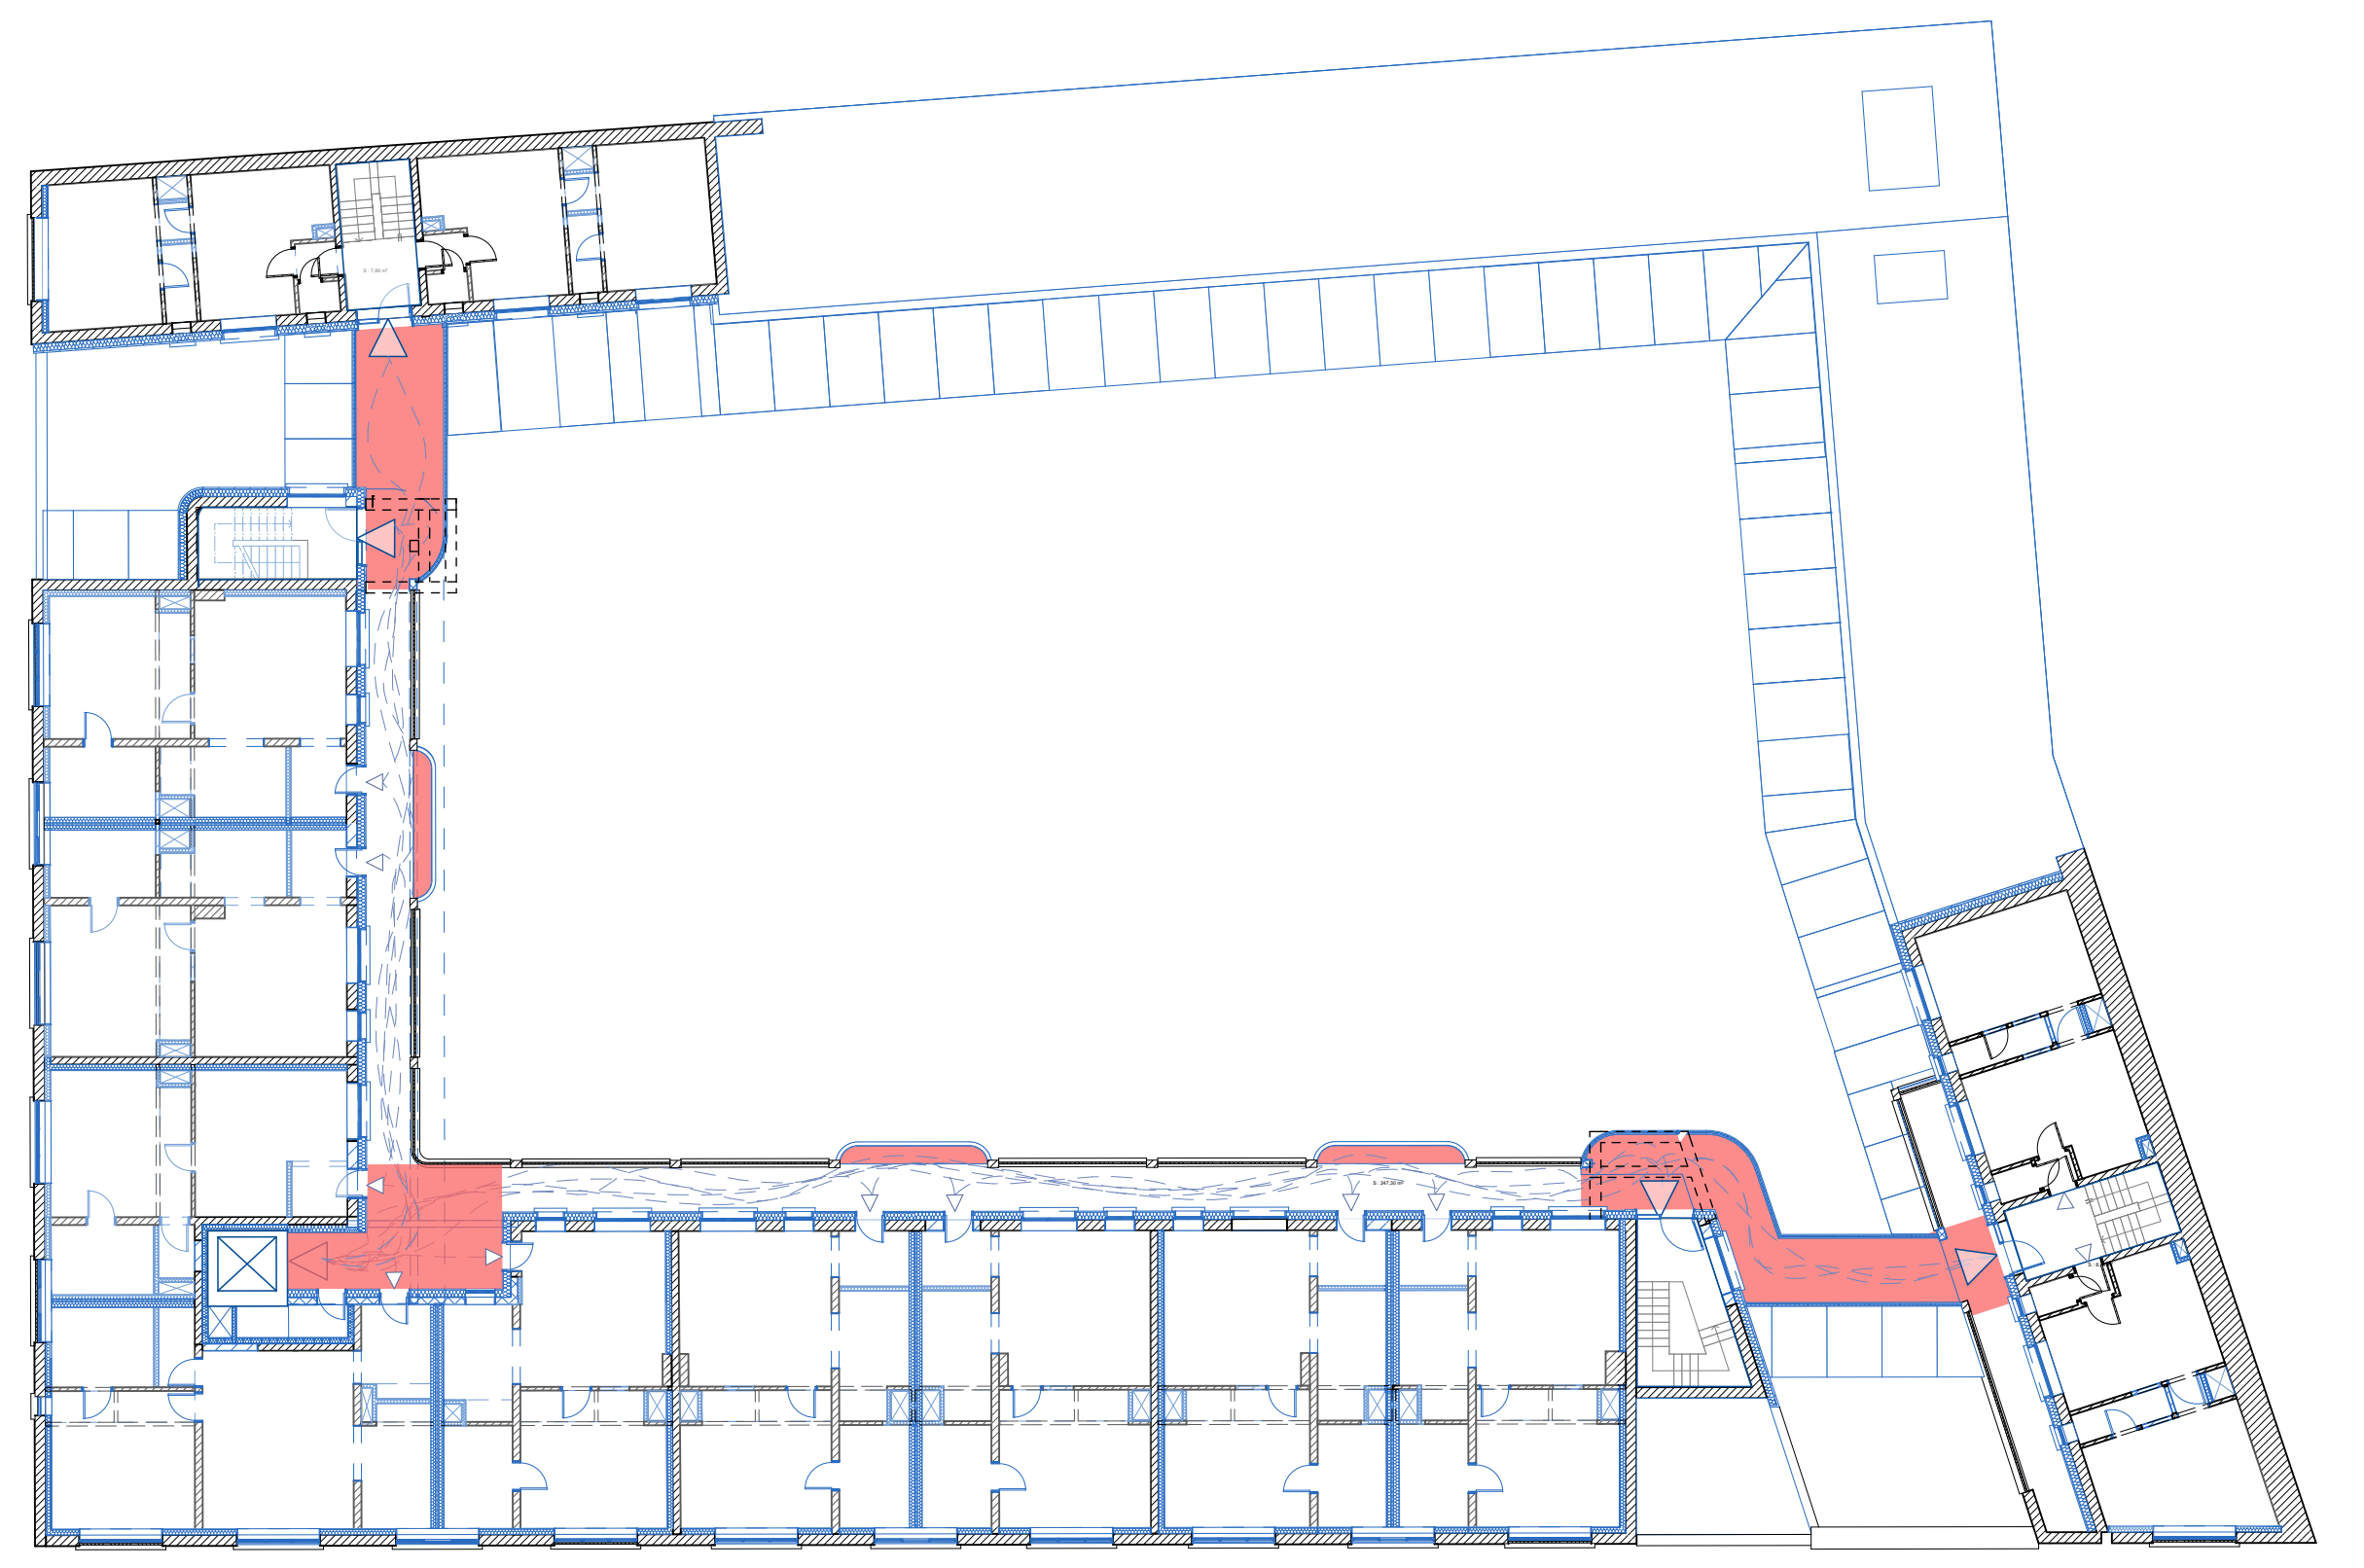

ELARGISSEMENT COURSIVE
1:200

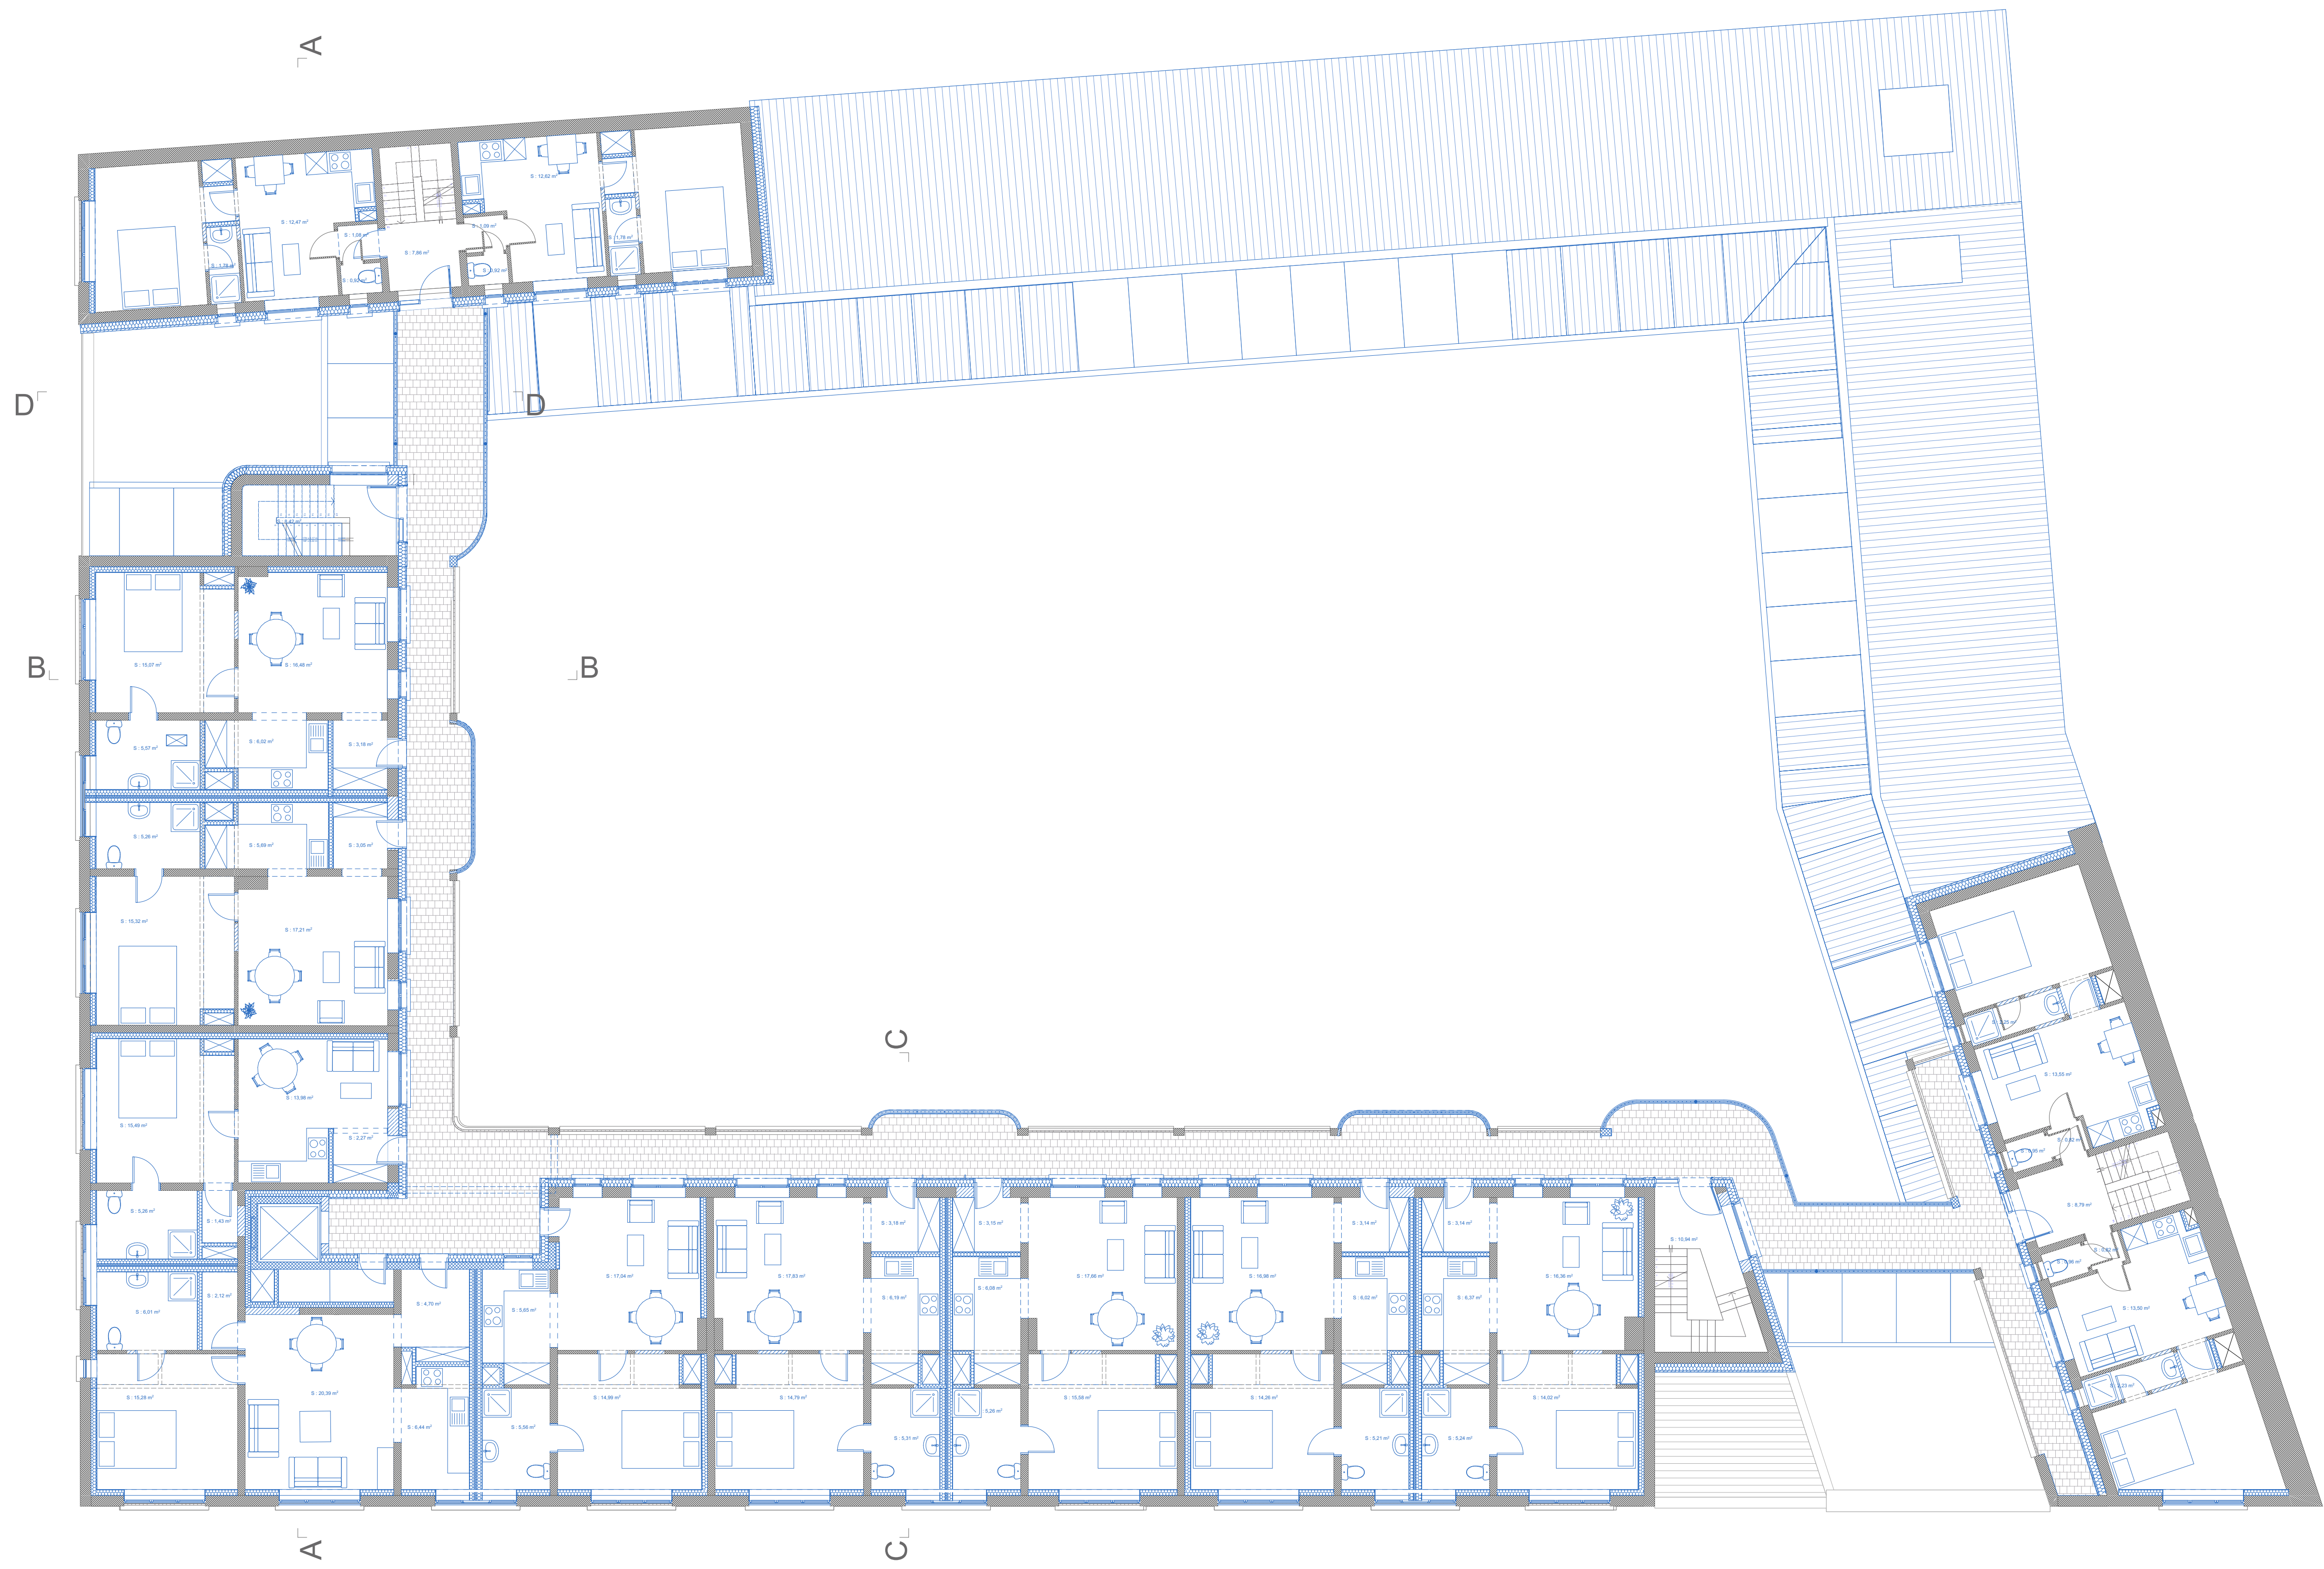

ETAGE +1 / ETAGE +2
1:100

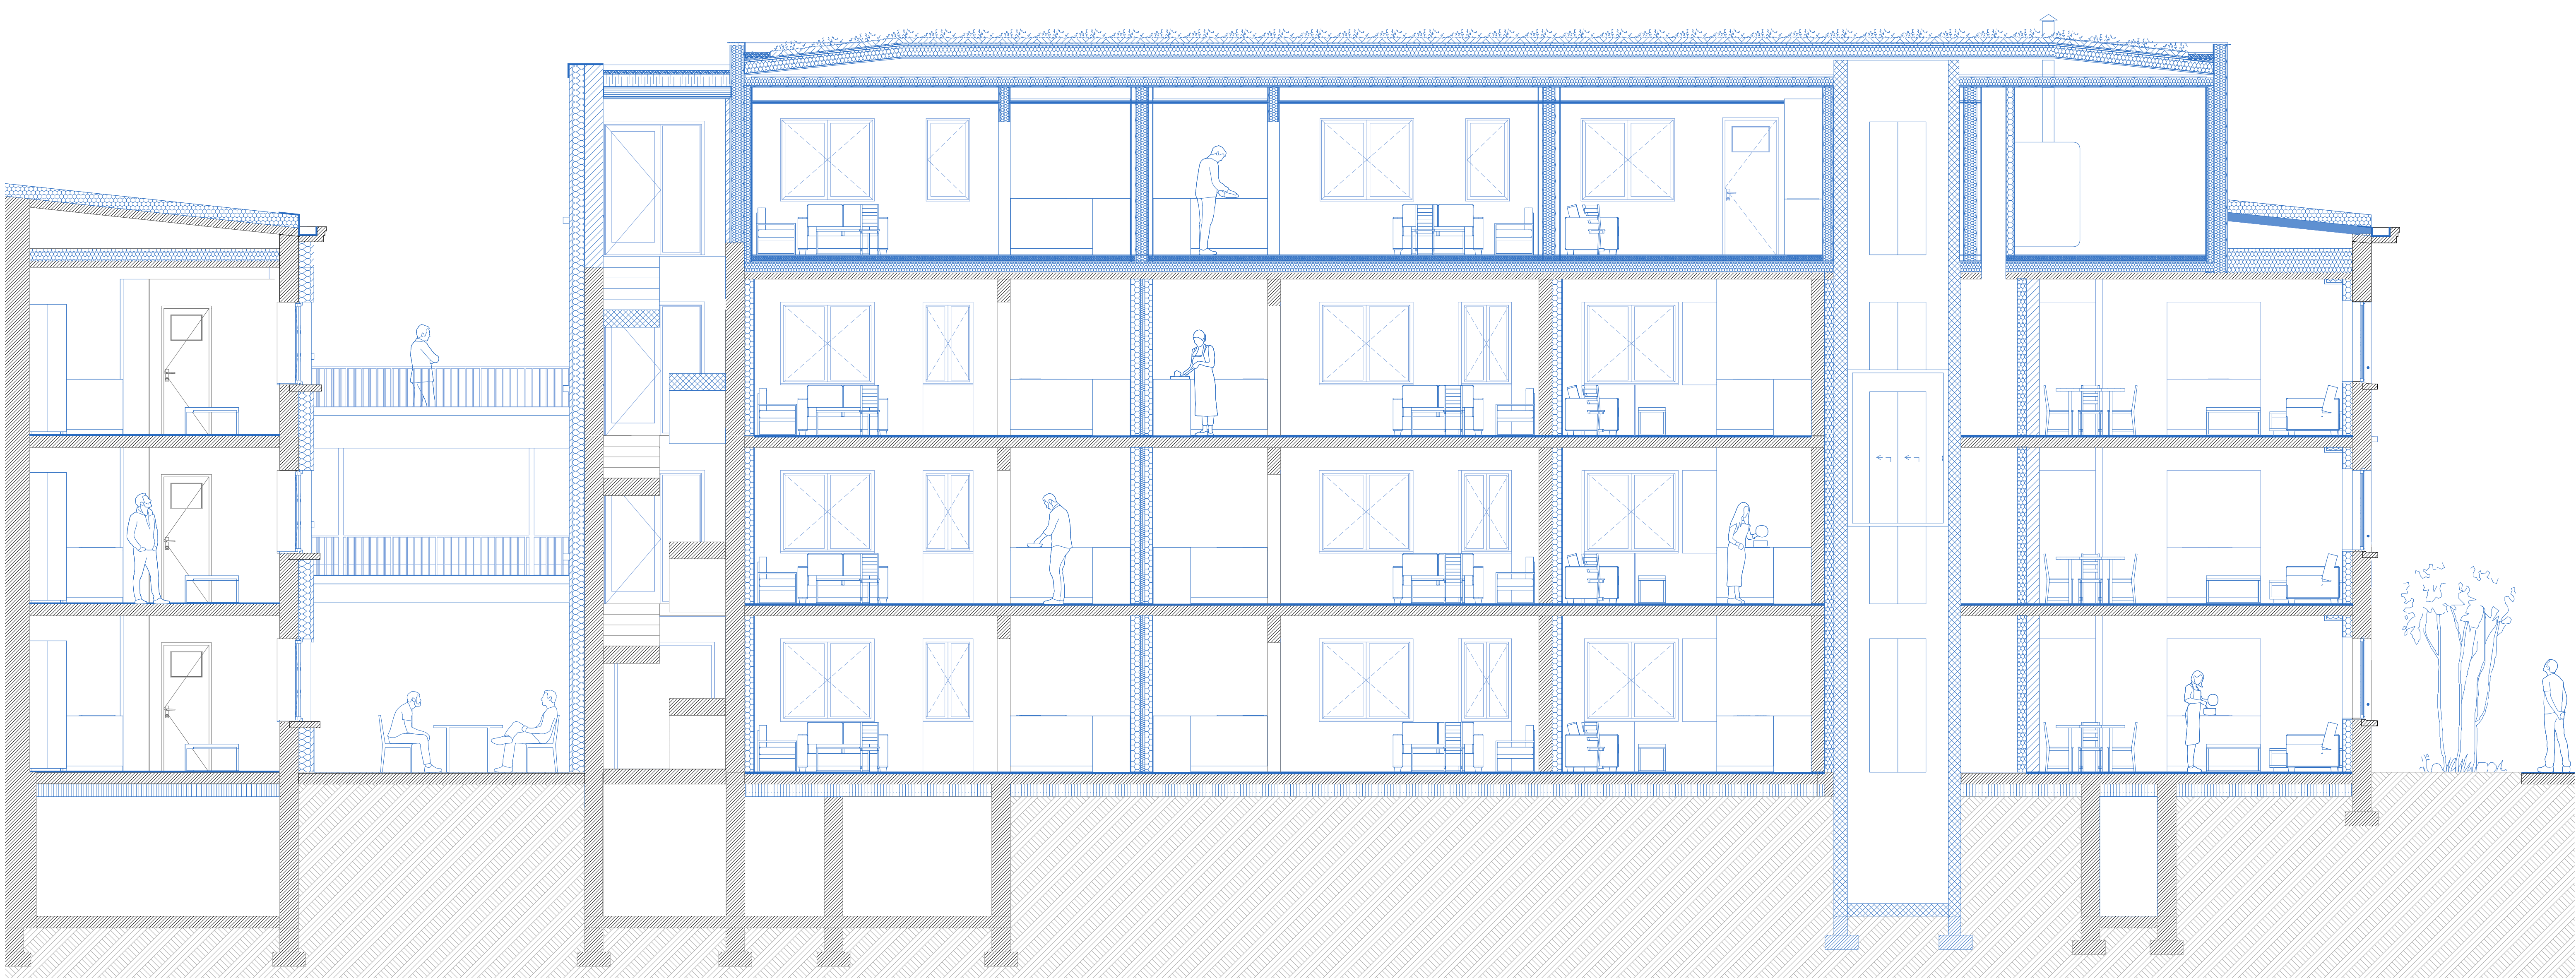

COUPE AA
1:100